

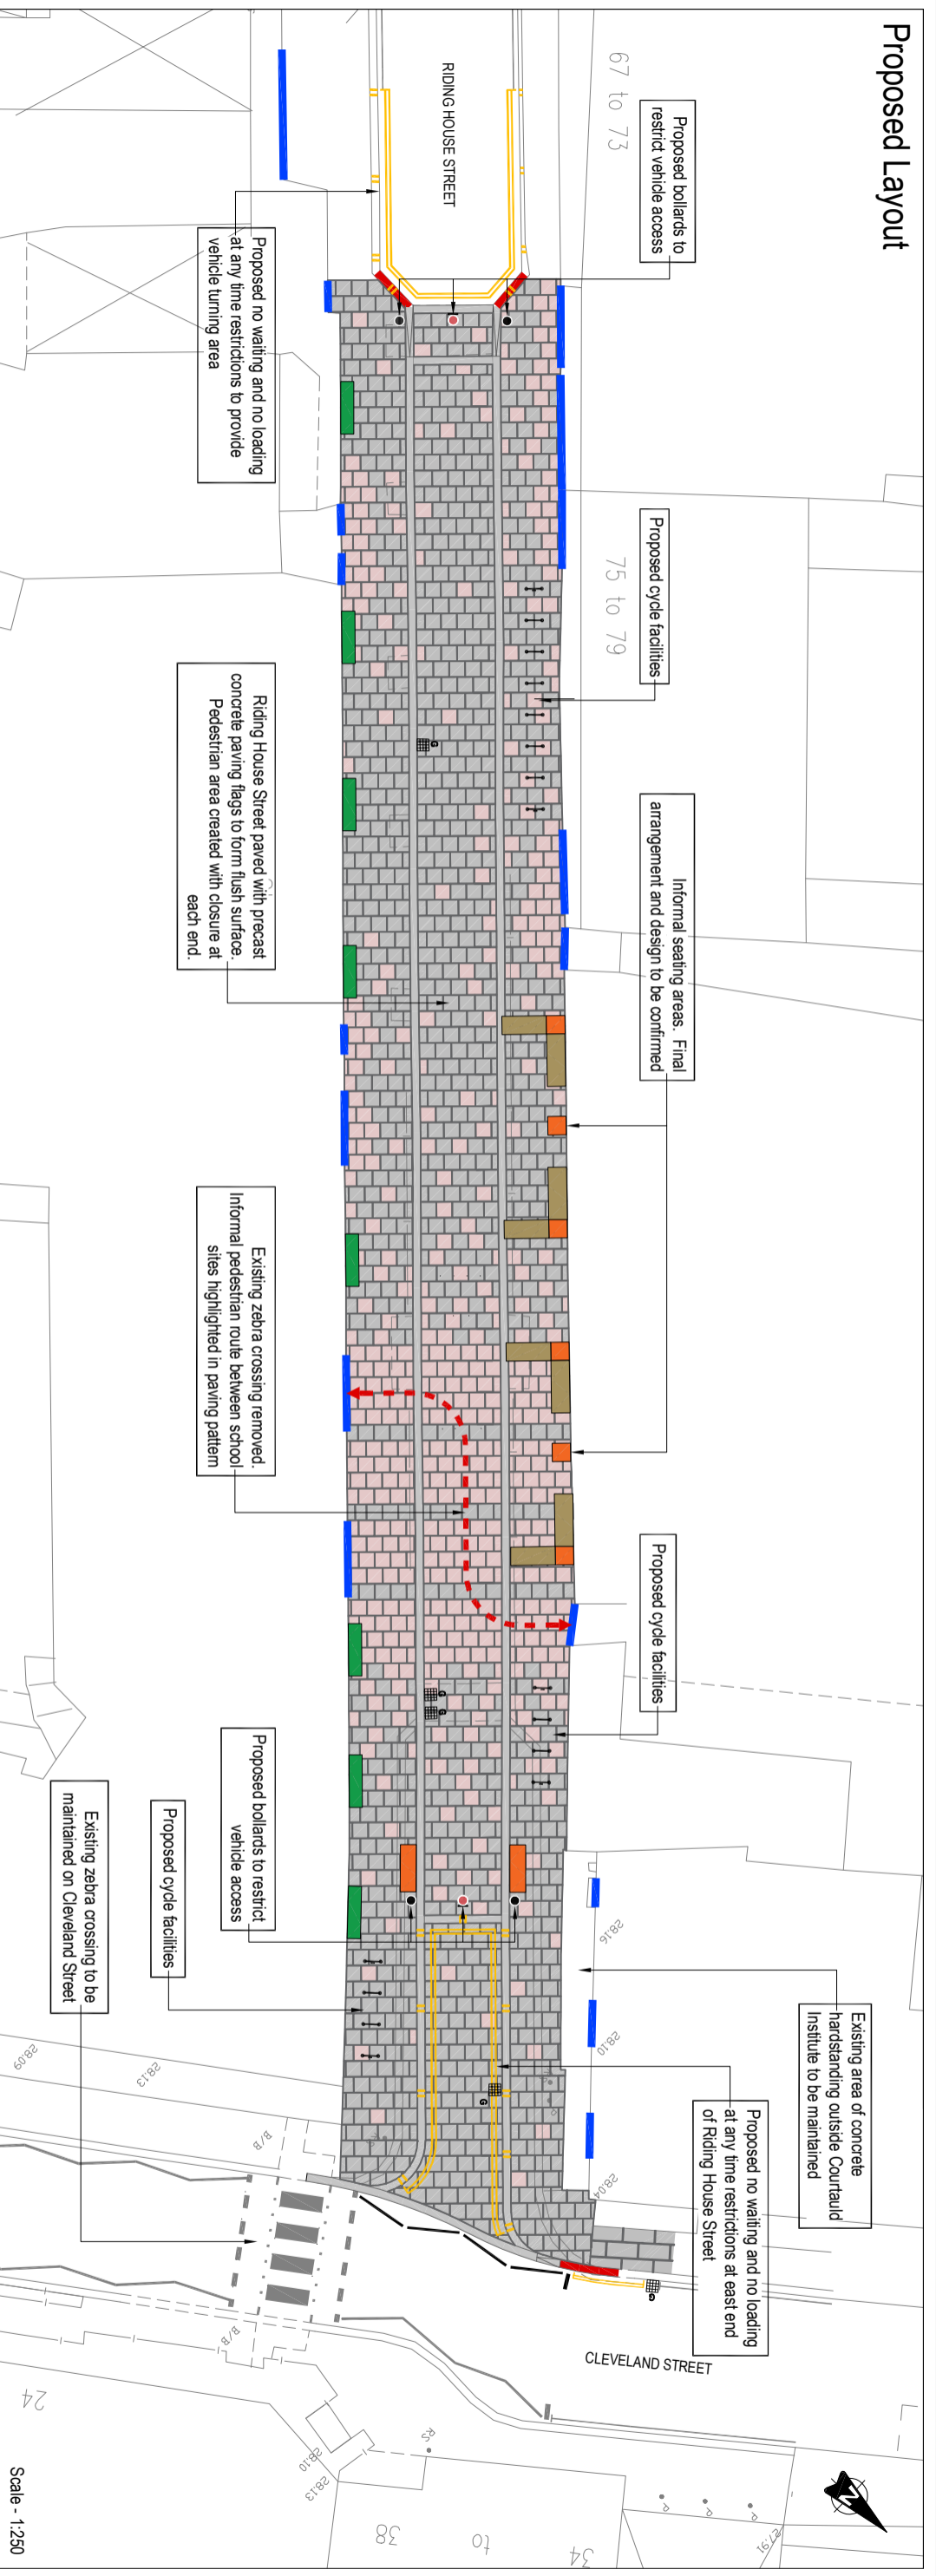


Proposed Layout

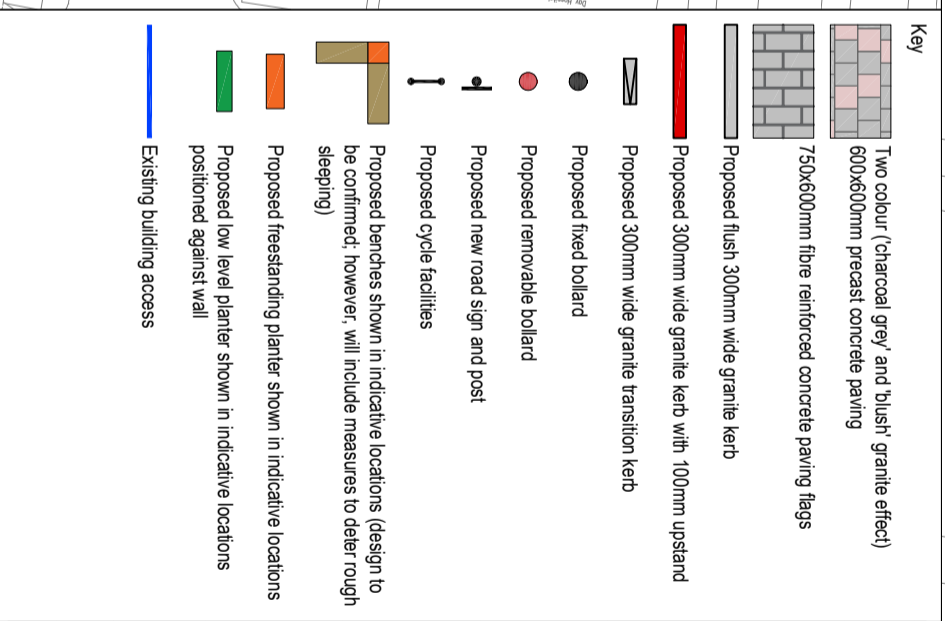

Scheme Context

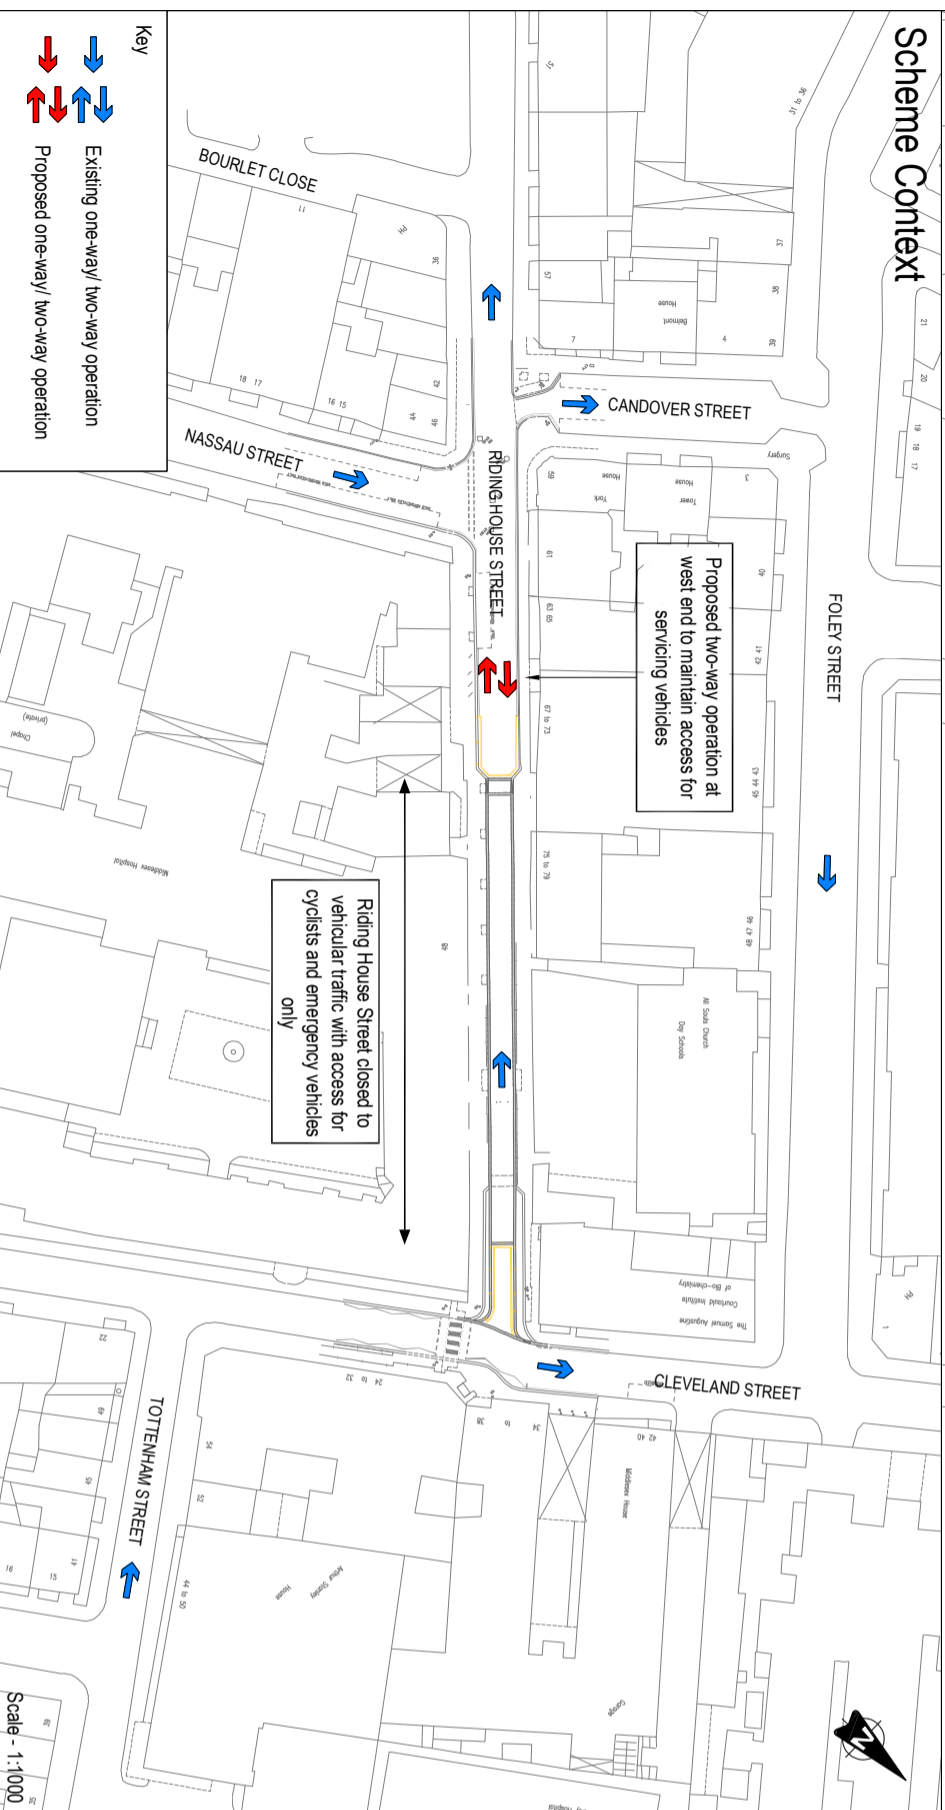

Rev	Date	Description	JC	DG	DG
A	25/11/19	For consultation	JC	DG	DG

This drawing has been specifically prepared to meet the requirements of the named client and may contain design and innovative features which differ from conventional design standards.



5th Floor, 83 Victoria Street, London, SW1H 0HW
Tel: 01732 800 700, Email: info@conway.co.uk



Project
RIDING HOUSE STREET
PUBLIC REALM IMPROVEMENTS

Drawing Title
CONSULTATION PLAN

Drawing Status
FOR CONSULTATION

Drawn	Date	Scale	Size
JC	19/11/19	AS SHOWN	A3

Drawing No. CSMWES1039-CON-01